


DO NOT SCALE

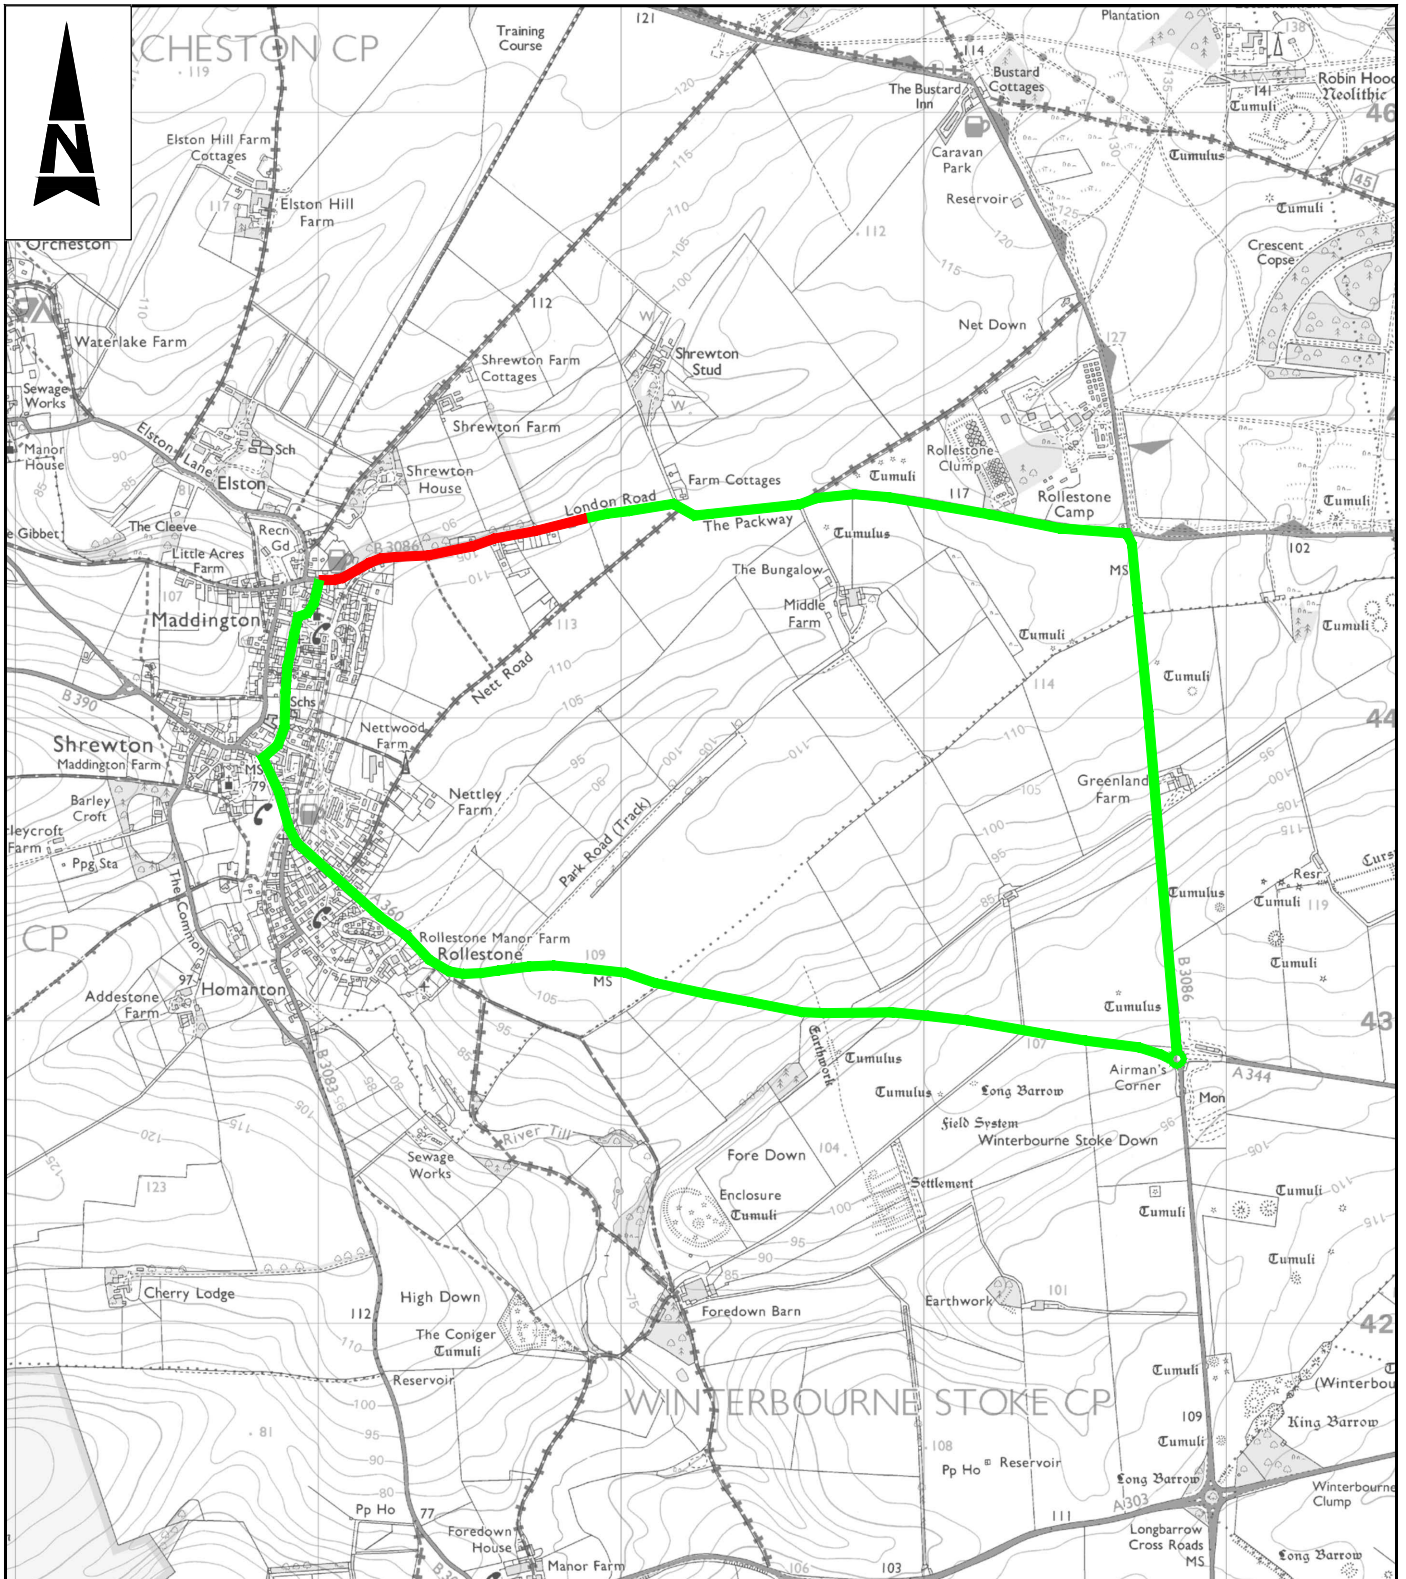

WC Brief No: TBC
 Client Finance Code: TBC
 Works Order No: TBC
 Postal Area: SP3
 USRN: TBC
 OS Grid Ref: TBC
 Philips Street Atlas: Page 196 F7
 Road Speed Limit: 60mph

THIS MAP IS REPRODUCED FROM ORDNANCE SURVEY MATERIAL WITH THE PERMISSION OF ORDNANCE SURVEY ON BEHALF OF THE CONTROLLER OF HER MAJESTY'S STATIONERY OFFICE. © CROWN COPYRIGHT. UNAUTHORISED REPRODUCTION INFRINGES CROWN COPYRIGHT AND MAY LEAD TO PROSECUTION OR CIVIL PROCEEDINGS.
 100049050, 2014

- Notes**
- Limits of work are approximate and are to be agreed on site with the Engineer or Site Representative.
- Key**
- Proposed Closure
 - Proposed Diversion Route

SAFETY, HEALTH AND ENVIRONMENTAL INFORMATION			
IN ADDITION TO THE HAZARDS/RISKS NORMALLY ASSOCIATED WITH THE TYPES OF WORK DETAILED ON THIS DRAWING, NOTE THE FOLLOWING SIGNIFICANT RESIDUAL RISKS			
CONSTRUCTION	NONE		
MAINTENANCE/CLEANING	NONE		
USE	NONE		
DECOMMISSIONING/DEMOLITION	NONE		
C1	First Issue	GSC	JPM JPM
Rev	Description	By	Date Chk'd Auth

Atkins Limited
 Consulting Engineers,
 County Gate, County Way
 Trowbridge, Wiltshire
 BA14 7FJ
 Tel: 01225 730360
 www.atkinsglobal.com

Client
 Wiltshire Council
 Where everybody matters

Project
 Surface Treatments 2018/2019
 Surface Dressing Schemes

Title			
SD0340 B3086 London Road, Shrewton Proposed Diversion Route			
Sheet Size	Original Scale	Designed/Drawn	Checked
A4	NTS	GSC	JPM
Status	Drawing Number	Date	Rev
S2	WHCC_HM-ATK-HSN-1819SD0340-DR-D-100	30/11/17	C1